
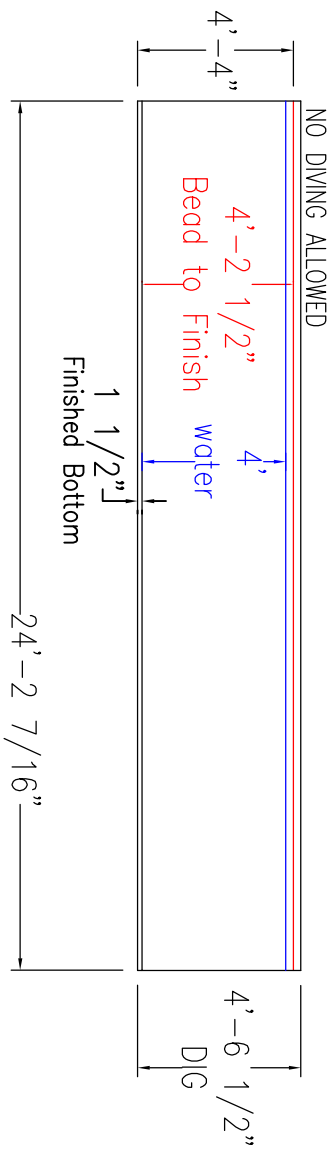


TRUE PERIMETER - 77'
 SQFT SWIM AREA - 468
 APPROX. GALLONS = 13,800

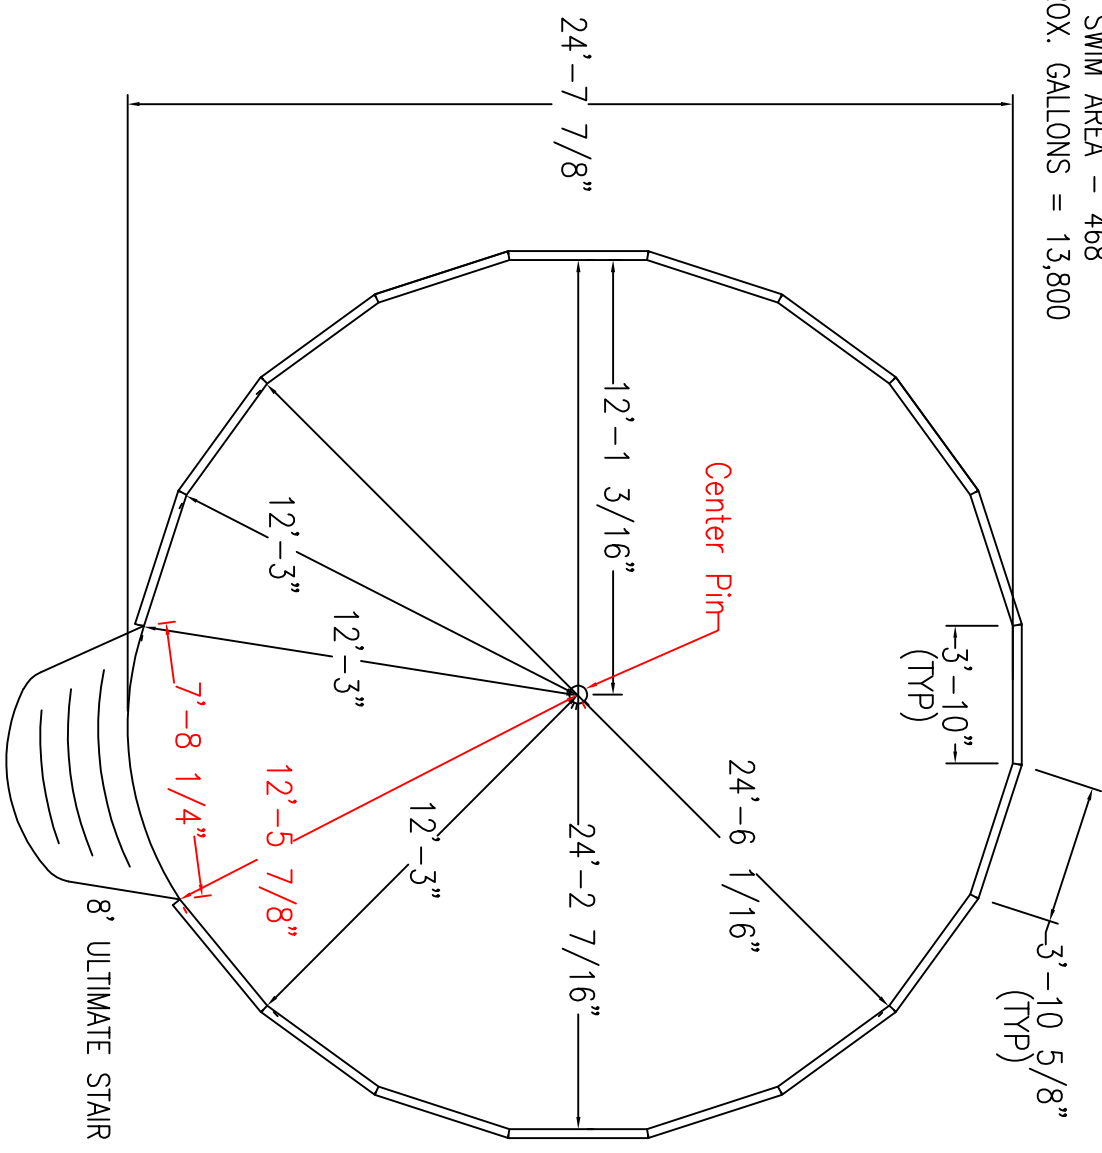

IF USING BENDABLE BILLNOSE
 COPING ADD 3-1/8" TO DIG
 DEPTH. BEAD TO FINISH WILL
 STAY THE SAME.

DRAWING MUST BE APPROVED
 AND SIGNED BEFORE ORDER
 WILL BE PLACED FOR ALL
 SPECIAL ORDERS.

DEALER _____
 LINER CHOICE _____
 DATE _____
 CUSTOMER _____

LNR PT# W2-24RS
 SNAP-IN CVR PT# W2-224
 SOLAR CVR PT# W20-83
 INSTALLATION TO BE IN ACCORDANCE WITH
 FOX POOL RECOMMENDATIONS

TITLE		FOX POOL	
24' ROUND ULTIMATE			
DATE	2/20/13	TYPE	TYPE 0
DWG. NO.	09-15386	SCALE	1/8"=1'
DRW. BY.	J.LANDES		

© ALL RIGHTS RESERVED