


TRUE PERIMETER - 64'-3 1/2"
 SOFT SWIM AREA - 301
 APPROX GALLONS - 8,970

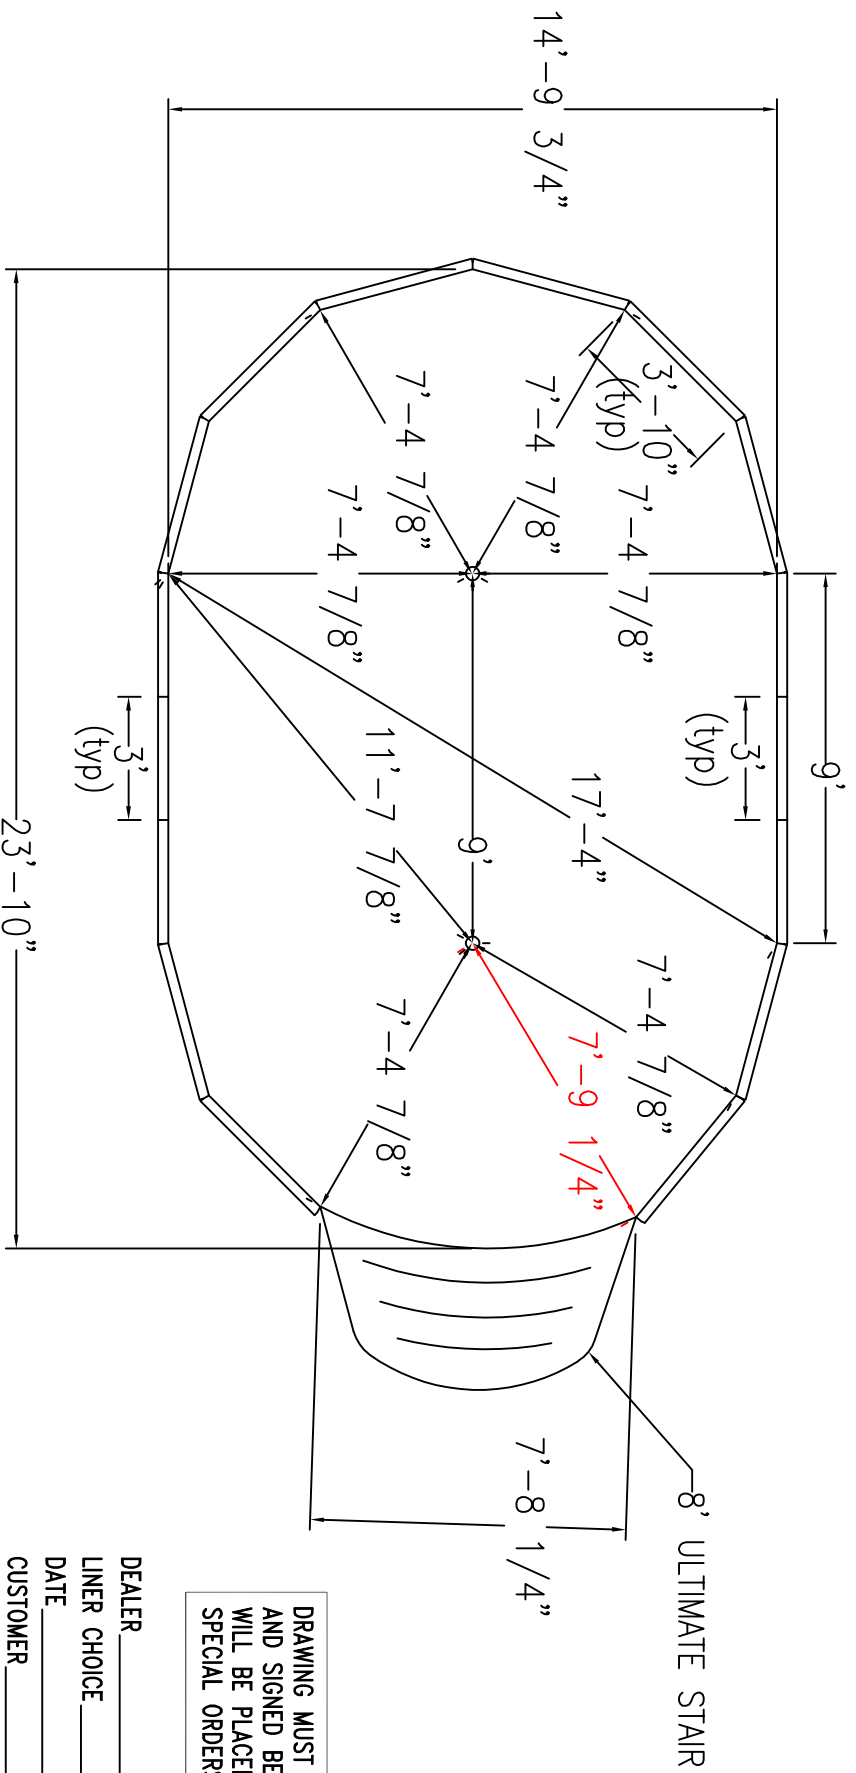


IF USING BENDABLE BULLNOSE COPING
 ADD 3-1/8" TO DIG DEPTH. BEAD TO
 FINISH WILL STAY THE SAME.

DRAWING MUST BE APPROVED
 AND SIGNED BEFORE ORDER
 WILL BE PLACED FOR ALL
 SPECIAL ORDERS.

DEALER _____
 LINER CHOICE _____
 DATE _____
 CUSTOMER _____

LNR PT# W2-29VS
 SNAP-IN CVR PT# W2-231
 SOLAR CVR PT# W20-103

INSTALLATION TO BE IN ACCORDANCE WITH
 FOX POOL RECOMMENDATIONS

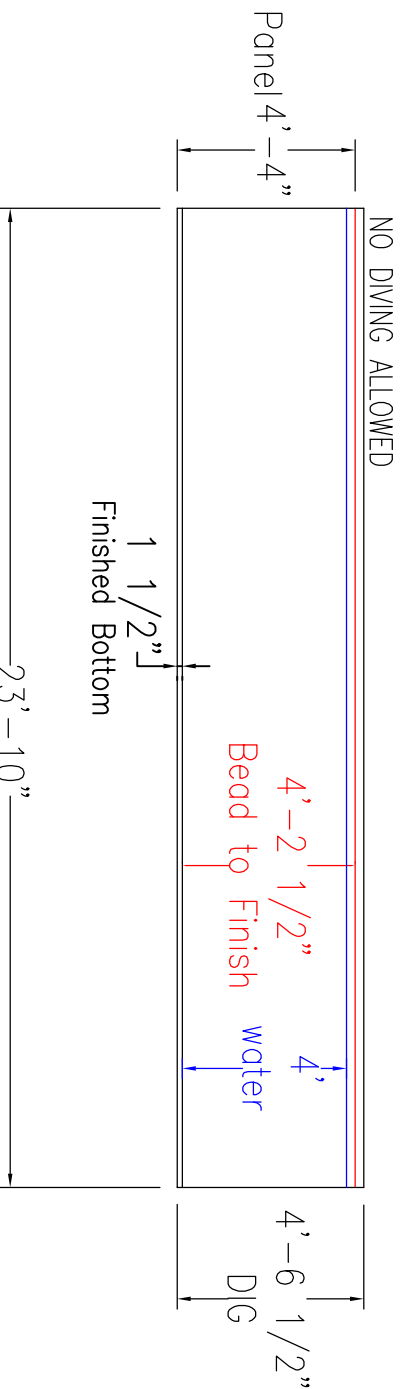

© ALL RIGHTS RESERVED

TITLE		FOX POOL	
1524 ULTIMATE OVAL			
DATE	6/28/11	TYPE	0
DWG. NO.	09-15385	SCALE	NONE
DRWN. BY.	J.LANDES		