


TRUE PERIMETER - 76'
 SQFT SWIM AREA - 389
 APPROX GALLONS - 11,600

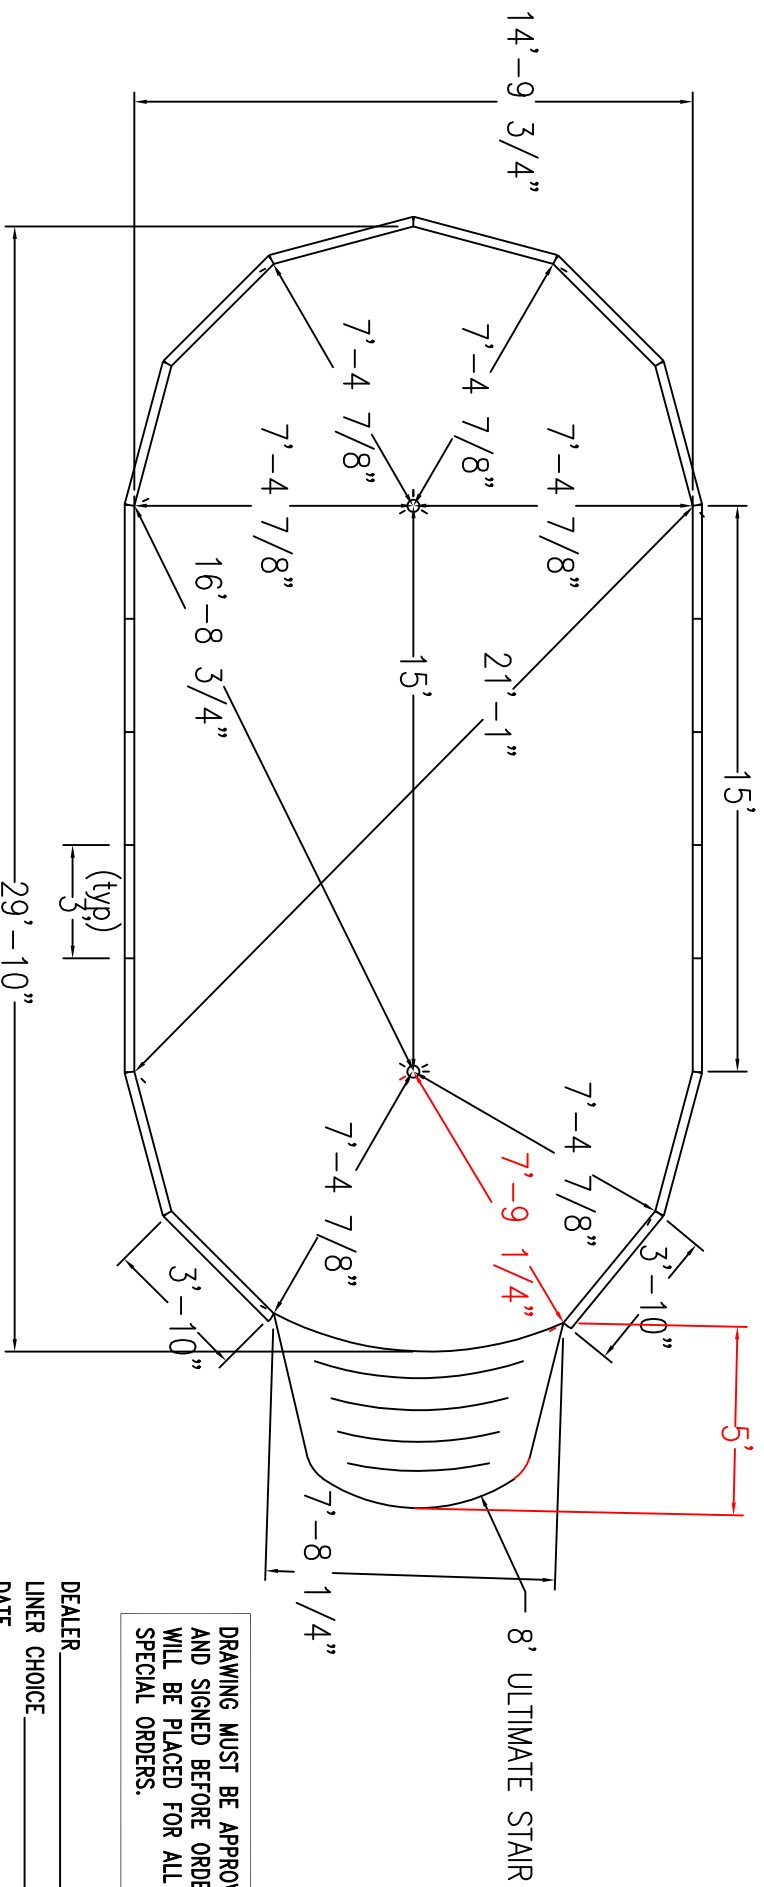


IF USING BENDABLE BULLNOSE COPING
 ADD 3-1/8" TO DIG DEPTH. BEAD TO
 FINISH WILL STAY THE SAME.

DRAWING MUST BE APPROVED
 AND SIGNED BEFORE ORDER
 WILL BE PLACED FOR ALL
 SPECIAL ORDERS.

DEALER _____
 LINER CHOICE _____
 DATE _____
 CUSTOMER _____

LNR PT# W2-30VS
 SNAP-IN CVR PT# W2-233
 SOLAR CVR PT# W20-100

INSTALLATION TO BE IN ACCORDANCE WITH
 FOX POOL RECOMMENDATIONS

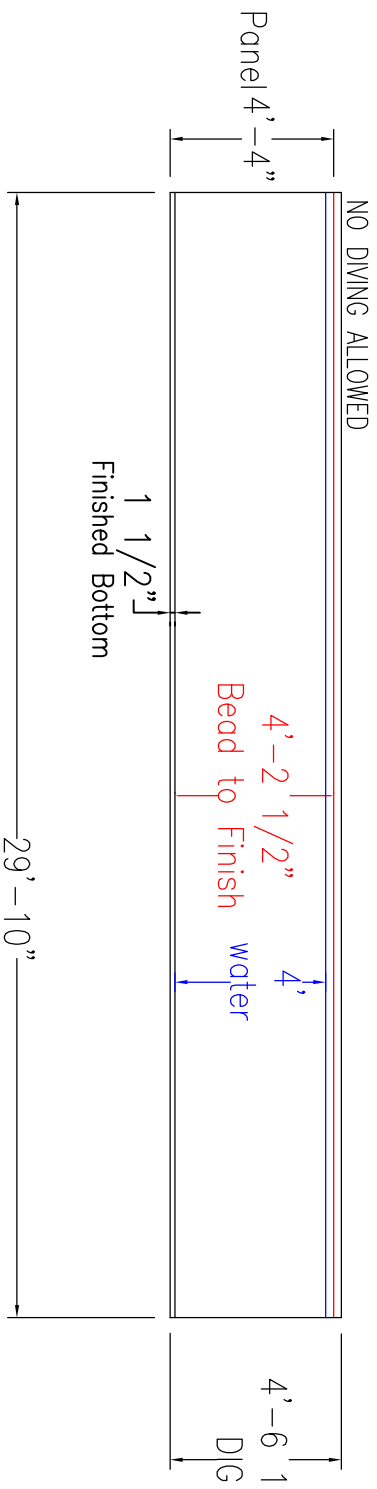

© ALL RIGHTS RESERVED

TITLE		1530 ULTIMATE OVAL	
DATE		10/7/14	
DWG. NO.		09-15228	
DRW. BY:		J.LANDES	
TYPE		O	
SCALE		NONE	