


TRUE PERIMETER - 83'-8 5/8"
 SQFT SWIM AREA - 485
 APPROX GALLONS - 14,500

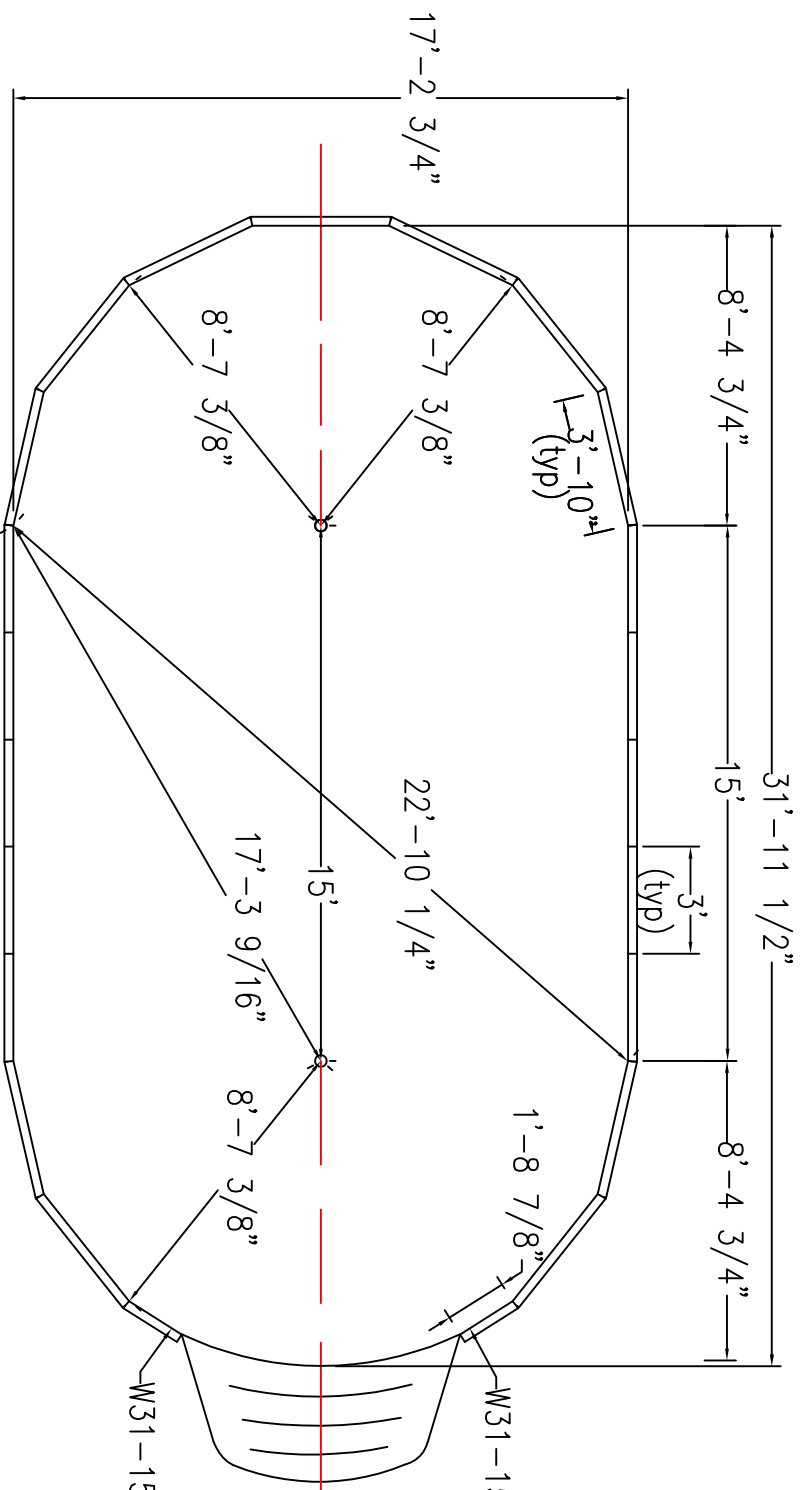


IF USING BENDABLE BULLNOSE
 COPING ADD 3-1/8" TO DIG
 DEPTH. BEAD TO FINISH WILL STAY
 THE SAME.

DRAWING MUST BE APPROVED
 AND SIGNED BEFORE ORDER
 WILL BE PLACED FOR ALL
 SPECIAL ORDERS.

DEALER _____
 LINER CHOICE _____
 DATE _____
 CUSTOMER _____

LNR PT# W2-31VS
 SNAP-IN CVR PT# W2-235
 SOLAR CVR PT# W20-102
 INSTALLATION TO BE IN ACCORDANCE WITH
 FOX POOL RECOMMENDATIONS

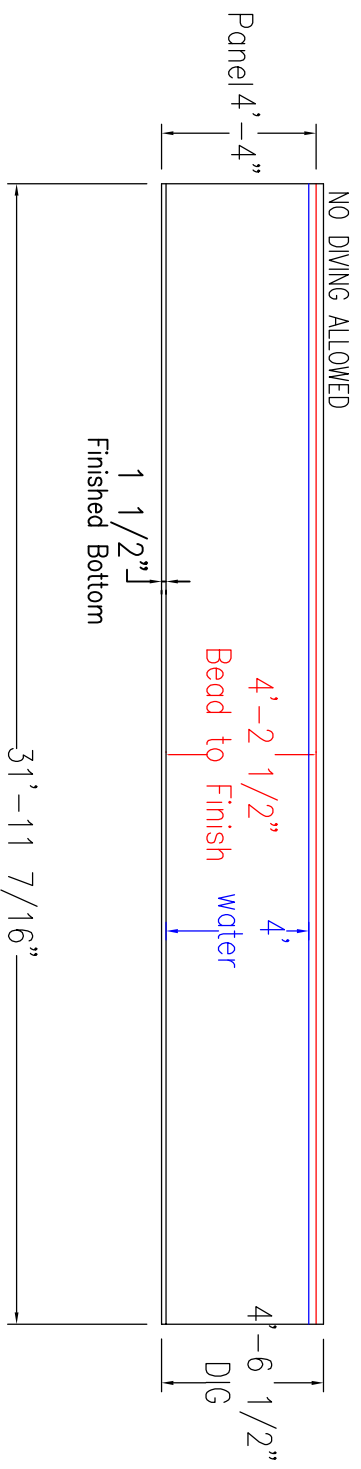

TITLE		FOX POOL	
DATE	1732	TYPE	0
DWG. NO.	09-15135	SCALE	NONE
DRW. BY	J.LIANDES		