
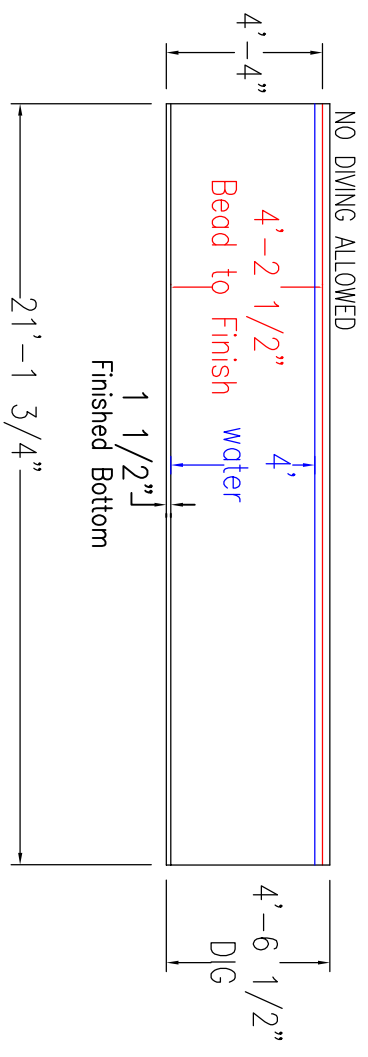


TRUE PERIMETER = 65'-6"  
 SOFT SWIM AREA = 338  
 APPROX. GALLONS = 11,408

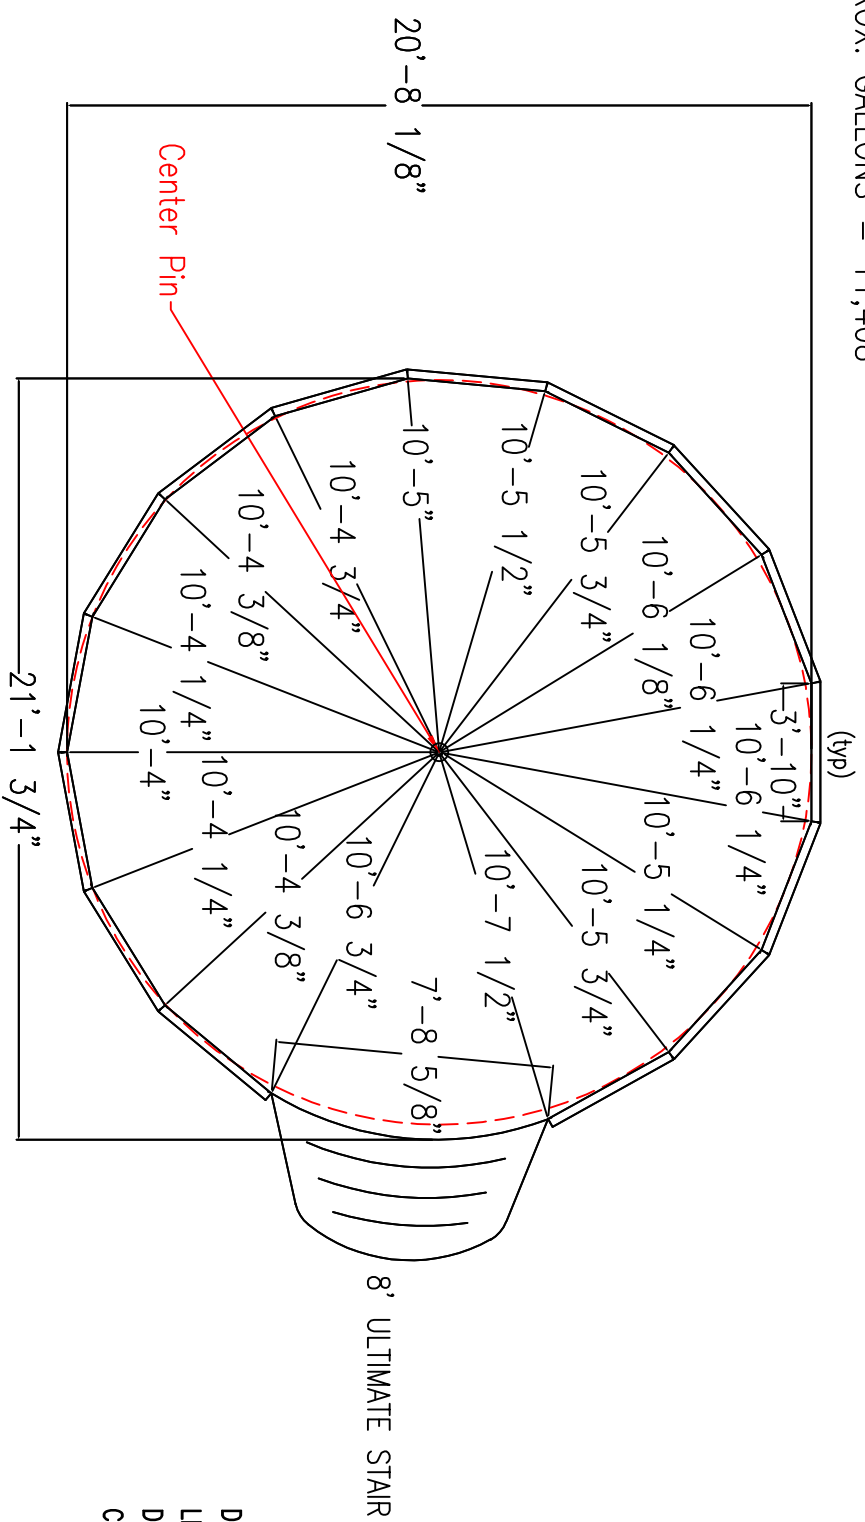

IF USING BENDABLE BULLNOSE  
 COPING ADD 3'-1/8" TO DIG  
 DEPTH. BEAD TO FINISH WILL  
 STAY THE SAME.

DRAWING MUST BE APPROVED  
 AND SIGNED BEFORE ORDER  
 WILL BE PLACED FOR ALL  
 SPECIAL ORDERS.

DEALER \_\_\_\_\_  
 LINER CHOICE \_\_\_\_\_  
 DATE \_\_\_\_\_  
 CUSTOMER \_\_\_\_\_

LNR PT# W2-21RS  
 SNAP-IN CVR PT# W2-216  
 SOLAR CVR PT# W20-82

INSTALLATION TO BE IN ACCORDANCE WITH  
 FOX POOL RECOMMENDATIONS

**FOX POOL**

TITLE 21' ROUND ULTIMATE

DATE	6/13/14	TYPE	TYPE 0
DWG. NO.	09-19606	SCALE	1/8"=1'
DRW. BY.	S.SHOCKNEY		

© ALL RIGHTS RESERVED