


TRUE PERIMETER - 88'-4 3/4"
SQFT SWIM AREA - 618
GALLONS - 18,300

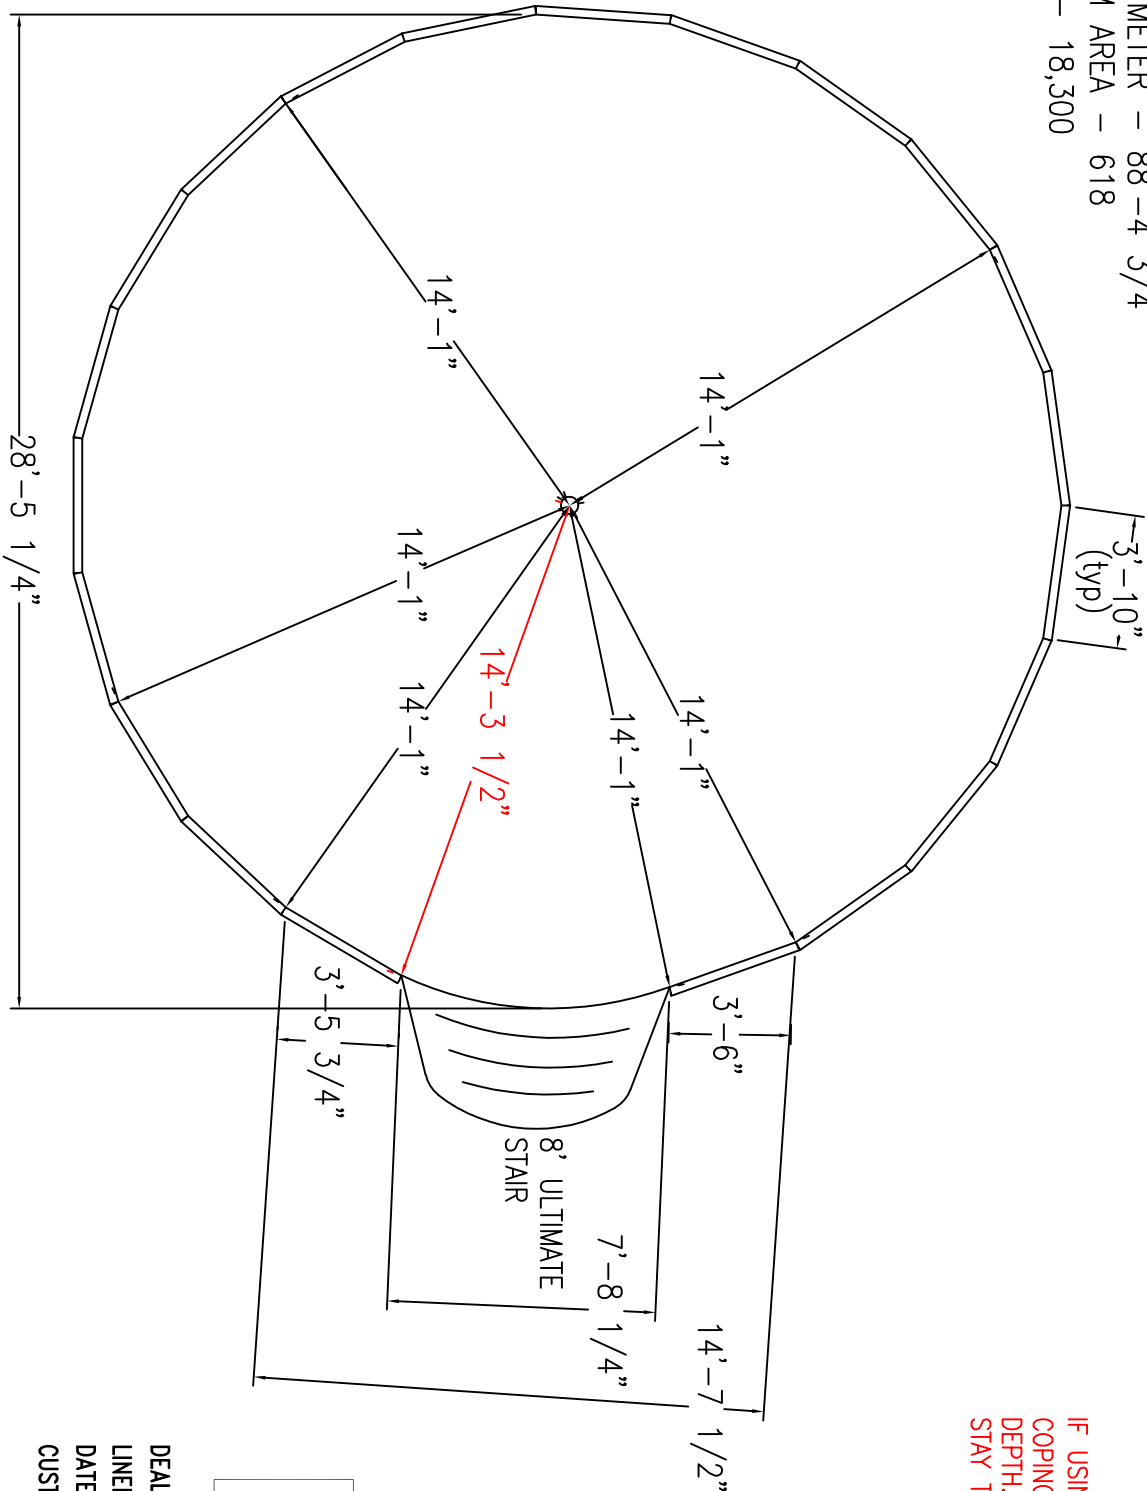

IF USING BENDABLE BULLNOSE
COPING ADD 3-1/8" TO DIG
DEPTH. BEAD TO FINISH WILL
STAY THE SAME.

DRAWING MUST BE APPROVED
AND SIGNED BEFORE ORDER
WILL BE PLACED FOR ALL
SPECIAL ORDERS.

DEALER _____
LINER CHOICE _____
DATE _____
CUSTOMER _____

LNR PT# W2-28RS
SNAP-IN CVR PT# W2-228
SOLAR CVR PT# W20-84
INSTALLATION TO BE IN ACCORDANCE WITH
FOX POOL RECOMMENDATIONS

FOX POOL			
TITLE 28' ROUND ULTIMATE			
DATE 5/21/12	TYPE 0		
DWG. NO. 09-16517	SCALE NONE		
DRWN. BY. J.LANDES			