


TRUE PERIMETER - 64'-0"  
 SQFT SWIM AREA - 259  
 APPROX GALLONS - 7,720

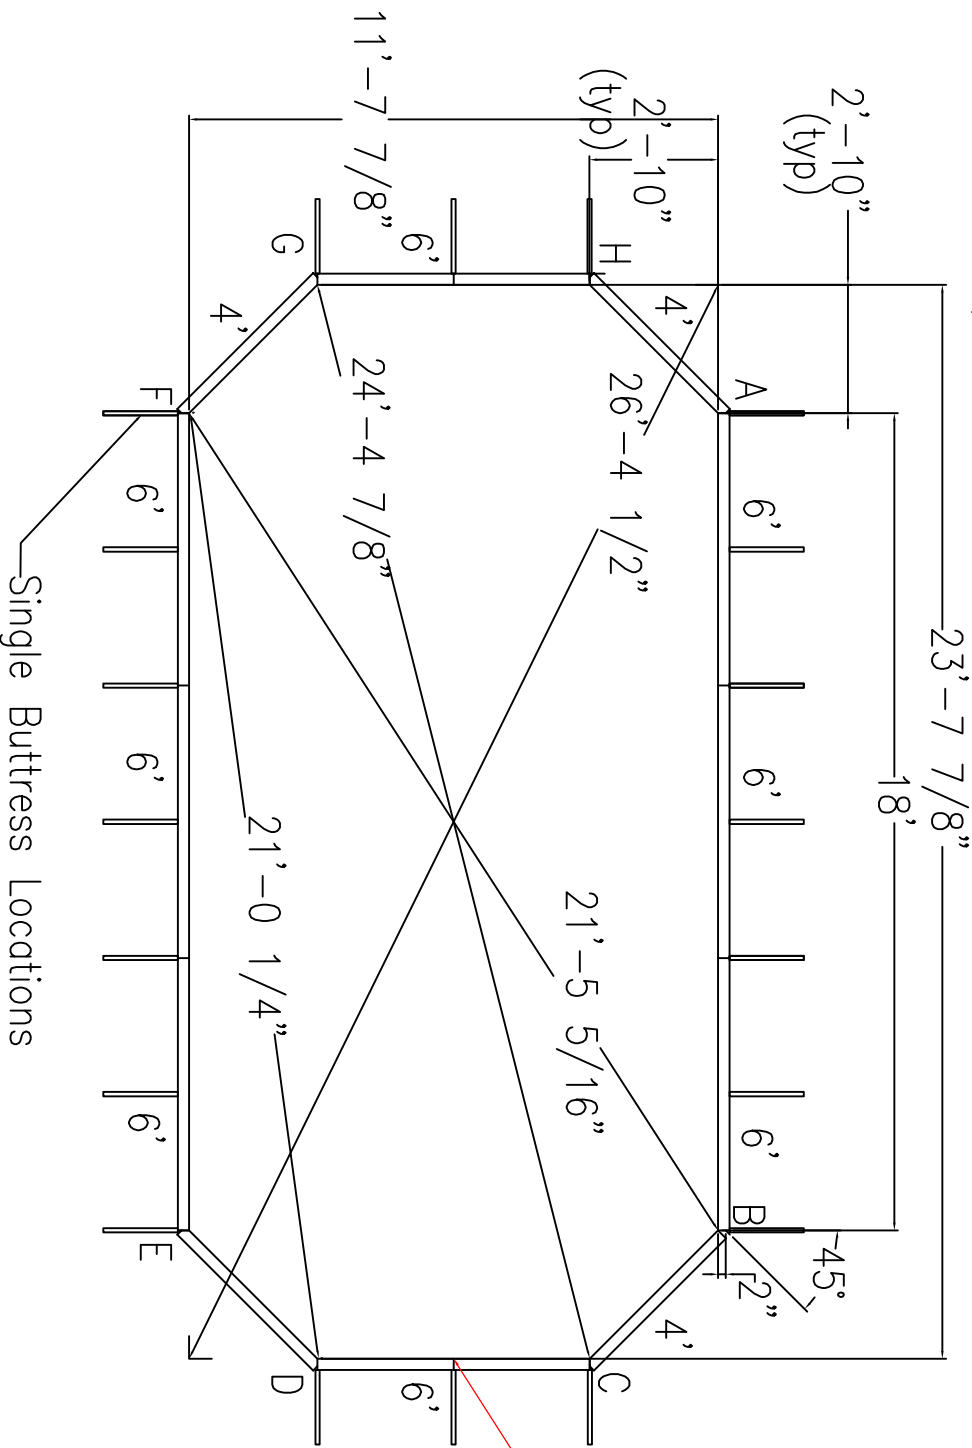

NO DIVING ALLOWED

4'-2 1/2"	4'-4" Panel	4'-6 1/2"
Bead to Finish		
23'-7 7/8"		

DRAWING MUST BE APPROVED AND SIGNED BEFORE ORDER WILL BE PLACED FOR ALL SPECIAL ORDERS.

DEALER \_\_\_\_\_  
 LINER CHOICE \_\_\_\_\_  
 DATE \_\_\_\_\_  
 CUSTOMER \_\_\_\_\_

LNR PT# W2-1224G  
 SNAP-IN CVR PT# W2-239  
 SOLAR CVR PT# W20-104

INSTALLATION TO BE IN ACCORDANCE WITH  
 FOX POOL RECOMMENDATIONS

FOX POOL

TITLE	1224 ULTIMATE GRECIAN
DATE	5/19/16
DWG. NO.	09-22586
DRW. BY	J.LANDES
TYPE	0
SCALE	NONE