


TRUE PERIMETER - 100'
 SQFT SWIM AREA - 614
 APPROX GALLONS - 18,300

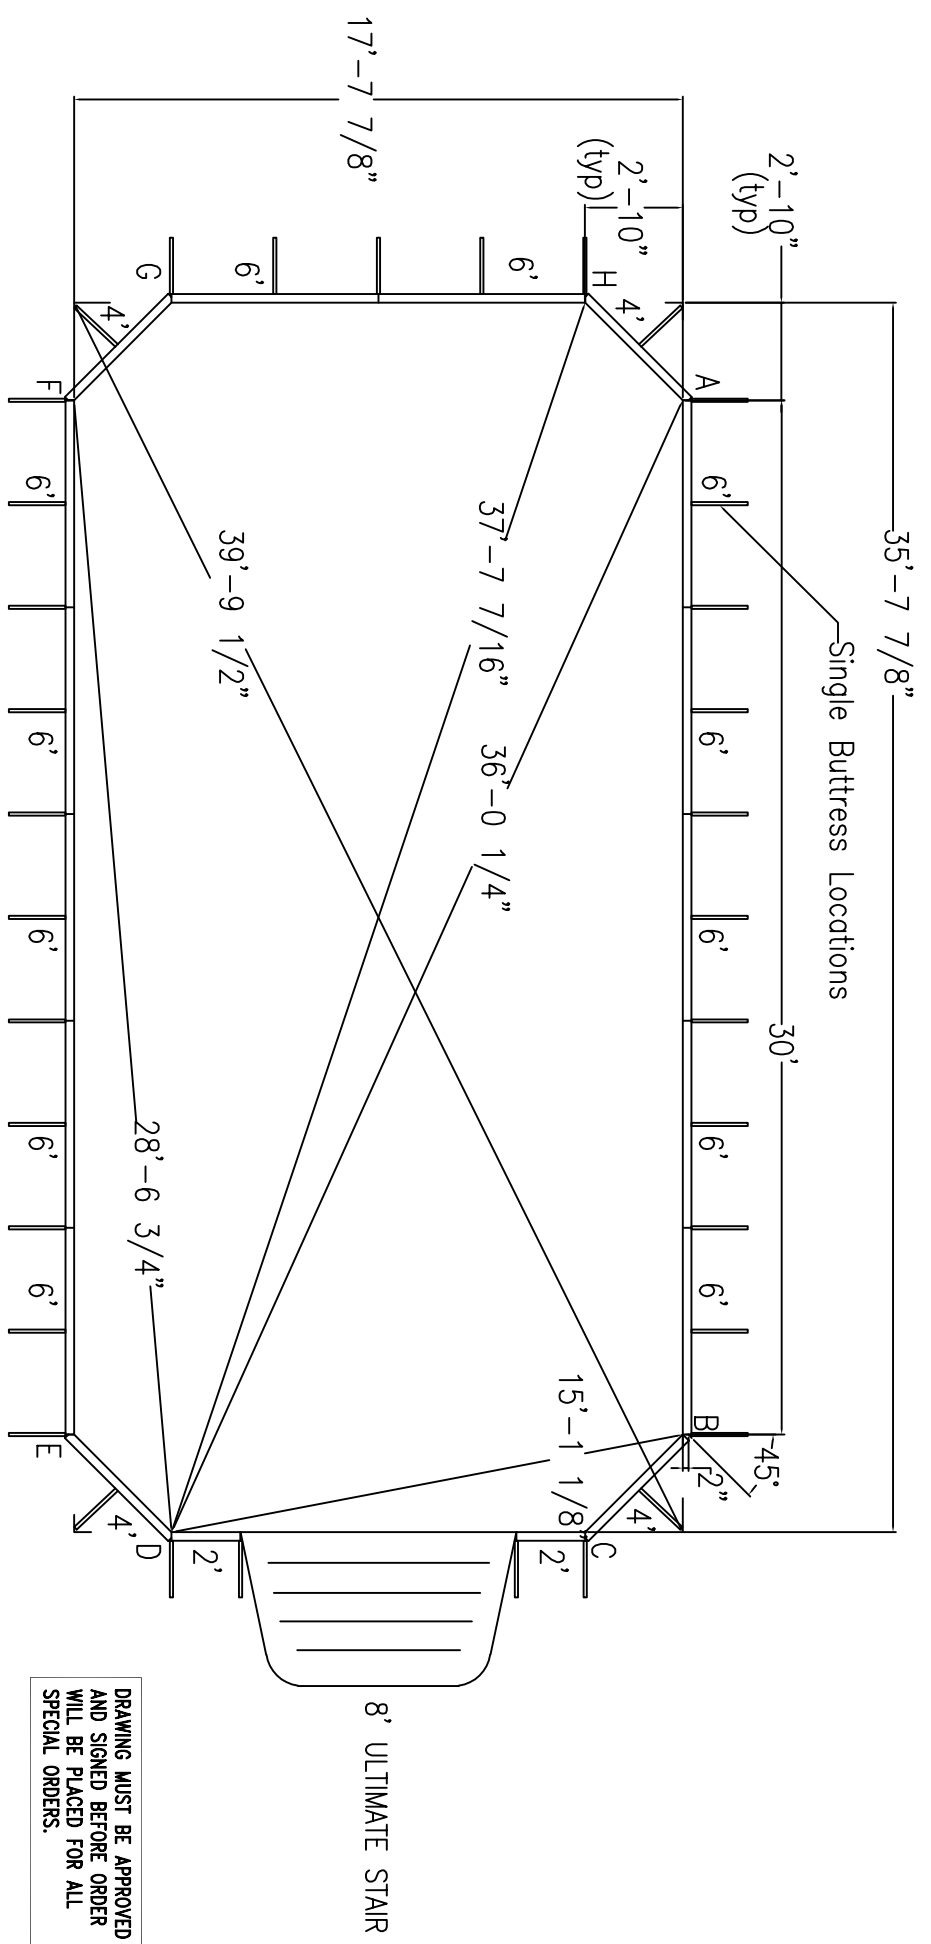

DRAWING MUST BE APPROVED
 AND SIGNED BEFORE ORDER
 WILL BE PLACED FOR ALL
 SPECIAL ORDERS.

4'-6 1/2" DIG
 Bead to Finish 4'-2 1/2"
 4'-4" Panel

LNR PT# W2-1836G
 SNAP-IN CVR PT# W2-241
 SOLAR CVR PT# W20-106

INSTALLATION TO BE IN ACCORDANCE WITH
 FOX POOL RECOMMENDATIONS

FOX POOL	
TITLE	1836 ULT. GRECIAN
DATE	8/17/17
TYPE	0
SCALE	NONE
DRW. NO.	09-24931
BY	J.LANDES