



Pool Size: 18' X 36'
Pool Shape: RECTANGLE
Pool Number: PRT30561

250 Route 61 South, Schuylkill Haven, PA 17972 ● 570-385-4733 ● fax: 570-385-1318 ● CustomerService@CardinalSystemsinc.com

Bill of Materials				
PART NO.	QUANTITY	DESCRIPTION		
"A" FRAME	18	"A" FRAME ASSEMBLY		
5C42315XX02000	4	2' RADIUS CORNER		
S0800SP34200XX4	1	8' POURED STEP W/LINER TRACK - SCREED EDGE - NEW STYLE		
SP890ST	2	STRAIGHT WALL STEP TRANSITION		
5S42260XXX0	2	2'-6" Straight PANEL W/O Z		
5S42300XXX0	2	3' Straight PANEL W/O Z		
5S42800RCN2	3	8' Straight PANEL W/2 Z WITH Return		
5S42800WCN2	2	8' Straight PANEL W/2 Z WITH 1085 Skimmer		
5S42800XXX2	4	8' Straight PANEL W/2 Z		

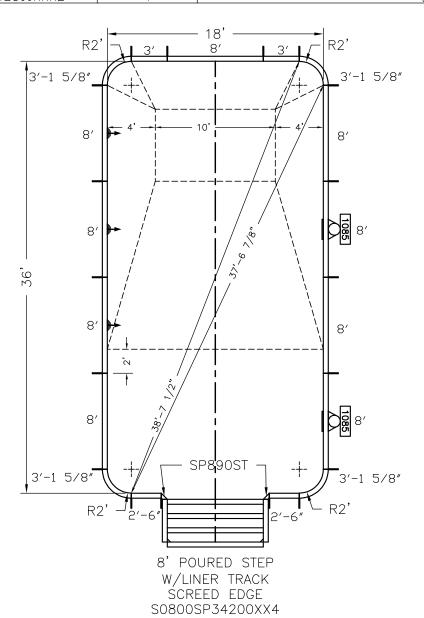

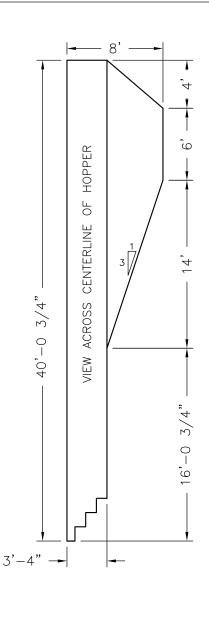

Date: 11/23/21	Perimeter: 112'-1 1/4"	
Drawn By: JAY I.	Area: 677.3 SQ. FT.	
Scale: $1/8" = 1'-0"$	Notes:	



CardinalSystemsInc.com