




Pool Size: 16' X 32'
Pool Shape: RECTANGLE
Pool Number: PRT30586


250 Route 61 South, Schuylkill Haven, PA 17972 • 570-385-4733 • fax: 570-385-1318 • CustomerService@CardinalSystemsinc.com

Bill of Materials

| PART NO. | QUANTITY | DESCRIPTION |
|-----------------|----------|--|
| "A" FRAME | 12 | "A" FRAME ASSEMBLY |
| S0600SP34200XX3 | 1 | 6' POURED STEP W/LINER TRACK - SCREED EDGE - NEW STYLE |
| SP890ST | 2 | STRAIGHT WALL STEP TRANSITION |
| 5C42633XX04000 | 4 | 6'-3 3/8" x 4' Radius C PANEL W/0 Z |
| 5S42060XXX0 | 2 | 6" Straight PANEL W/0 Z |
| 5S42800RCN2 | 3 | 8' Straight PANEL W/2 Z WITH Return |
| 5S42800WCN2 | 1 | 8' Straight PANEL W/2 Z WITH 1085 Skimmer |
| 5S42800XXX2 | 3 | 8' Straight PANEL W/2 Z |

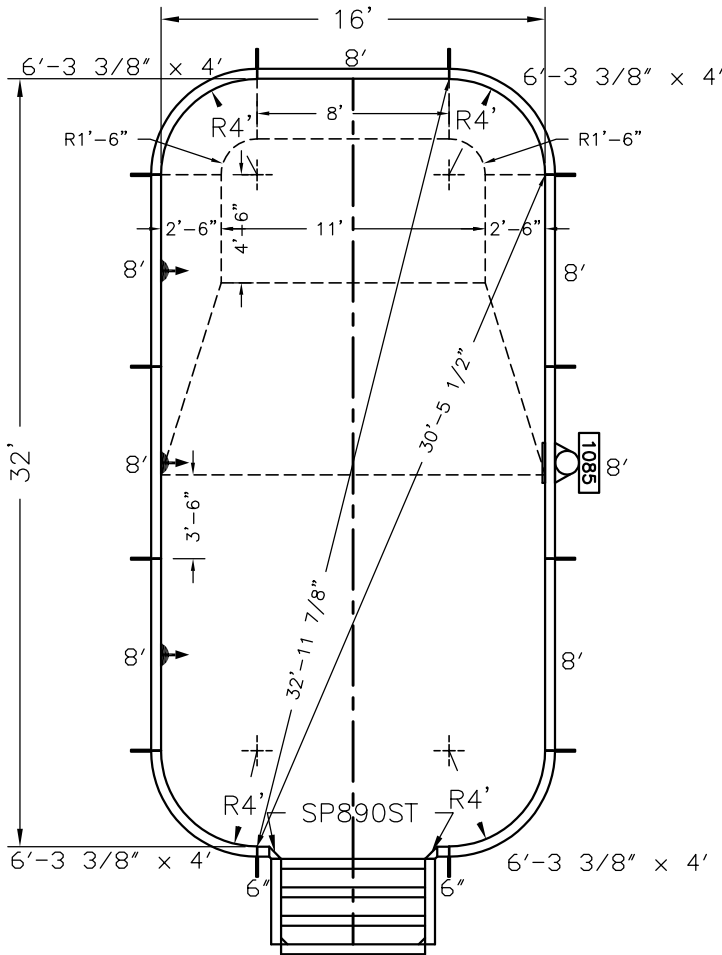

6' POURED STEP
W/LINER TRACK
SCREED EDGE
S0600SP34200XX3

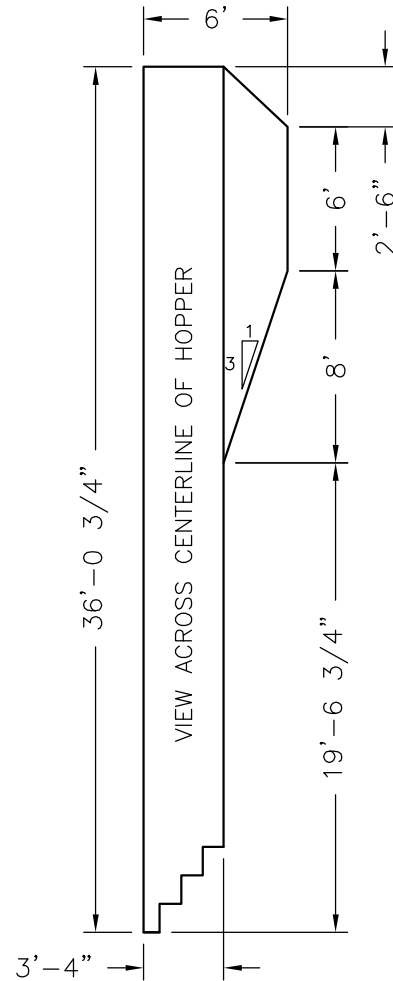

NOTE: THIS IS A NON DIVING POOL.

Date: 11/24/21

Drawn By: JAY I.

Scale: 1/8" = 1'-0"

Perimeter: 96'-2 1/8"

Area: 522.9 SQ. FT.

Notes: -----



CardinalSystemsinc.com

This information is the confidential property of Cardinal Systems, Inc. Disclosure or duplication without proper written approval is strictly prohibited. Acceptance and use of this drawing constitutes knowledge and acceptance by the user of the terms and conditions set forth in the notice and warning which accompanied this drawing is incorporated herein and made part hereof and is found on Cardinal Systems, Inc's website at www.CardinalSystemsinc.com