





Pool Size: 18' X 36'
Pool Shape: OVAL
Pool Number: POV00437

250 Route 61 South, Schuylkill Haven, PA 17972 • 570-385-4733 • fax: 570-385-1318 • CustomerService@CardinalSystemsinc.com

Bill of Materials

PART NO.	QUANTITY	DESCRIPTION
"A" FRAME	14	"A" FRAME ASSEMBLY
S1494TP34290XX1	1	9' RADIUS POURED STEP W/LINER TRACK - SCREED EDGE - NEW STYLE
5C42515XX09000	4	5'-1 5/8" x 9' Radius C PANEL W/0 Z
5C42600XX09000	3	6' x 9' Radius C PANEL W/0 Z
5S42600RCN2	3	6' Straight PANEL W/2 Z WITH Return
5S42600WCN2	2	6' Straight PANEL W/2 Z WITH 1085 Skimmer
5S42600XXX1	1	6' Straight PANEL W/1 Z

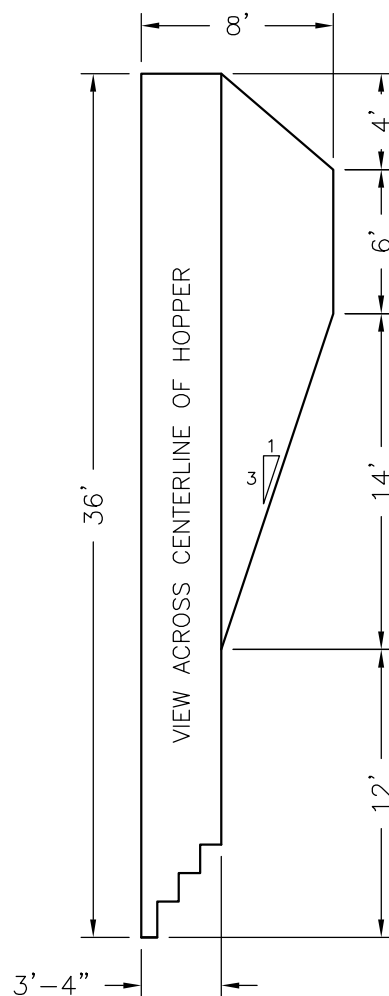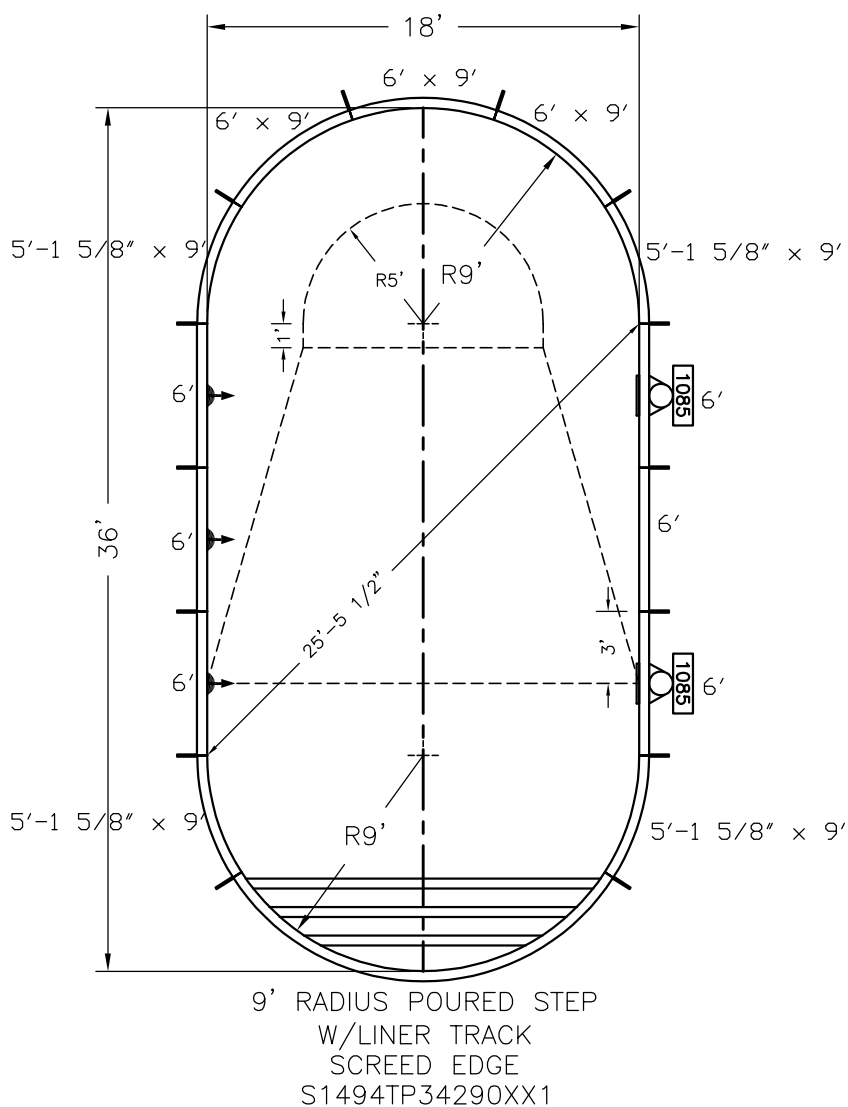

Date: 11/24/21

Drawn By: JAY I.

Scale: 1/8" = 1'-0"

Perimeter: 92'-6 5/8"

Area: 578.5 SQ. FT.

Notes: -----



CardinalSystemsinc.com

This information is the confidential property of Cardinal Systems, Inc. Disclosure or duplication without proper written approval is strictly prohibited. Acceptance and use of this drawing constitutes knowledge and acceptance by the user of the terms and conditions set forth in the notice and warning which accompanied this drawing is incorporated herein and made part hereof and is found on Cardinal Systems, Inc's website at www.CardinalSystemsinc.com