


TRUE PERIMETER - 88'-0"
 SQFT SWIM AREA - 500
 APPROX GALLONS - 14,900

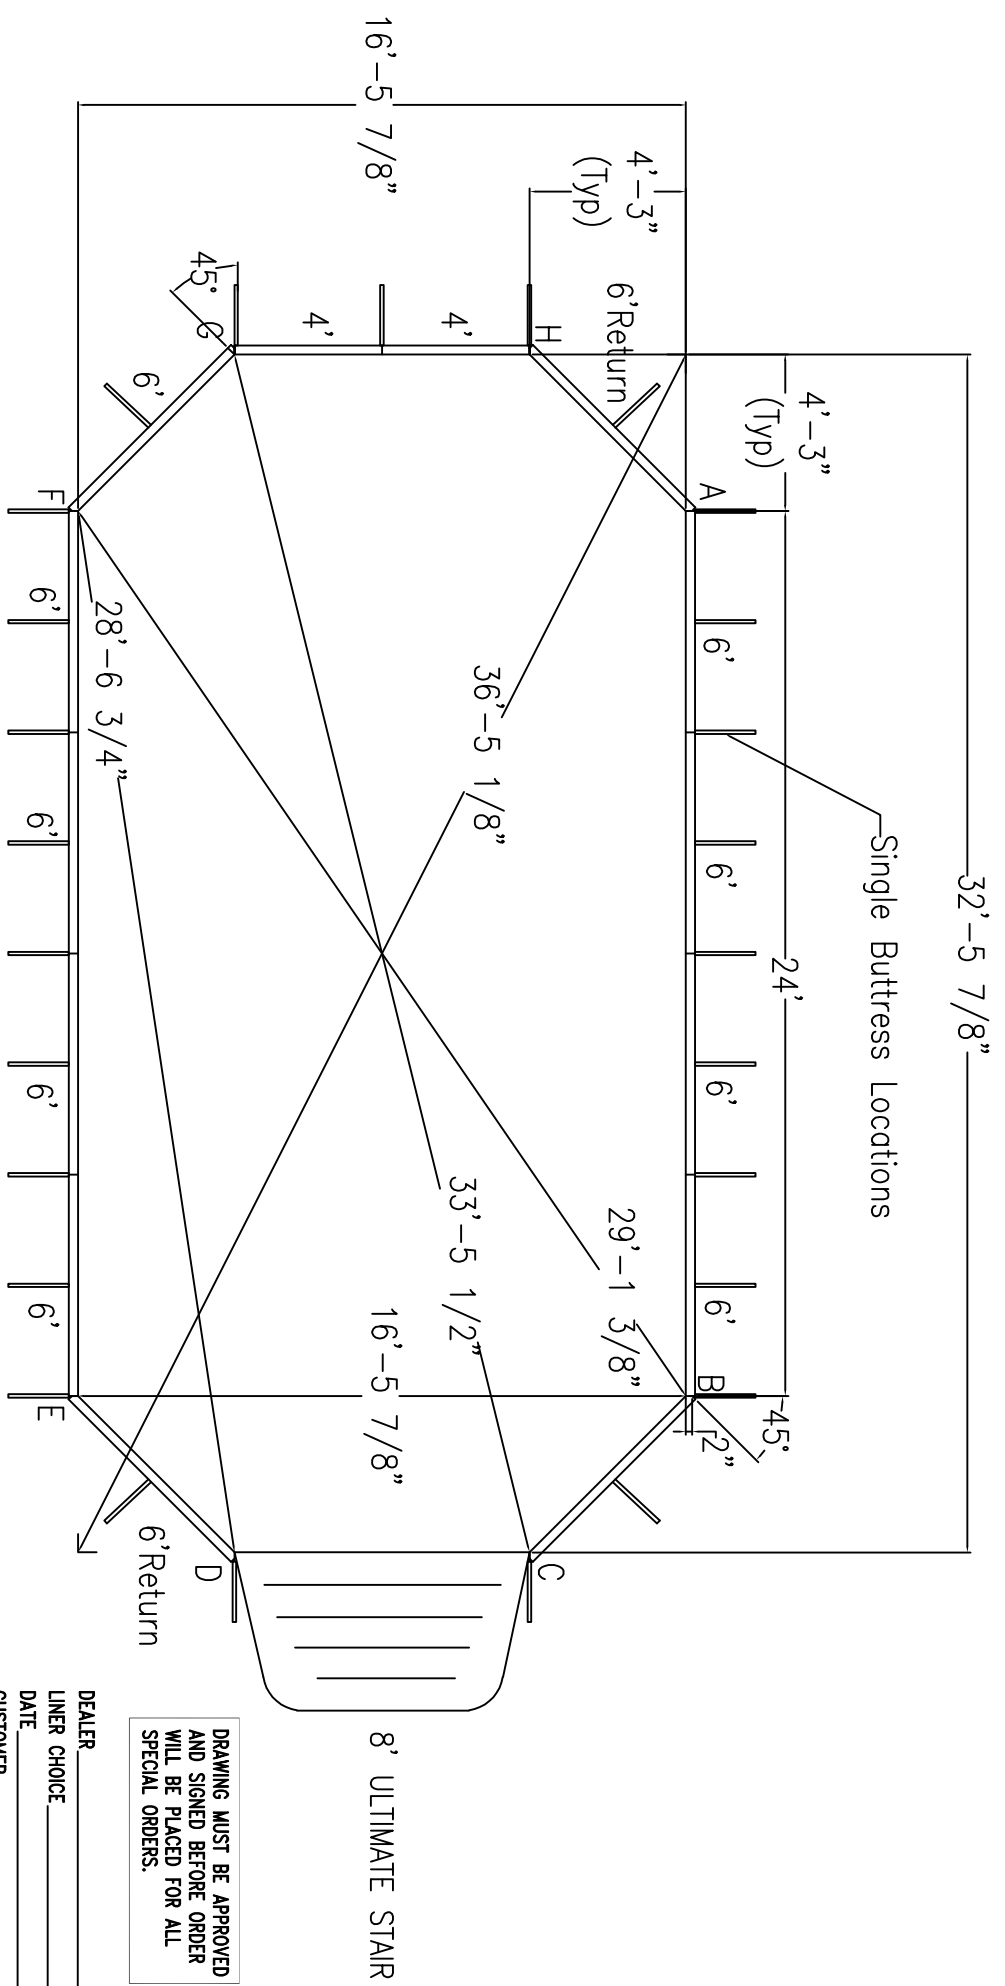

NO DIVING ALLOWED		
4'-2 1/2"	4'-4" Panel	4'-6 1/2" DIG
Bead to Finish		
32'-5 7/8"		

DRAWING MUST BE APPROVED AND SIGNED BEFORE ORDER WILL BE PLACED FOR ALL SPECIAL ORDERS.

DEALER _____
 LINER CHOICE _____
 DATE _____
 CUSTOMER _____

LNR PT# W2-1632G
 SNAP-IN CVR PT# W2-238
 SOLAR CVR PT# W20-102

INSTALLATION TO BE IN ACCORDANCE WITH FOX POOL RECOMMENDATIONS

TITLE 1632 ULTIMATE GRECIAN	
DATE 3/18/15	TYPE 0
DRG. NO. 09-20520	SCALE NONE
BY J.LANDES	